





Easy to install

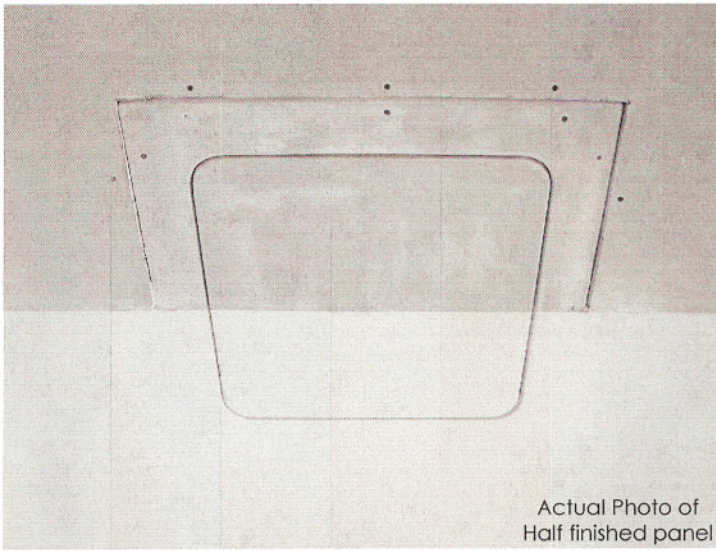

Blends in with Ceiling

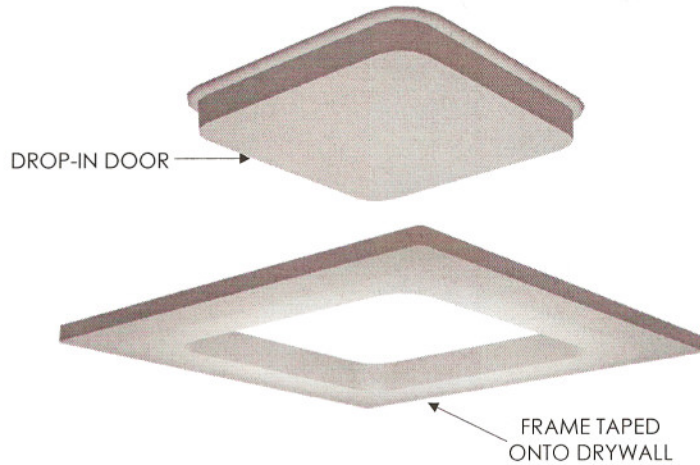

SIZES AVAILABLE
 9" OPENING
 12" OPENING
 18" OPENING
 24" OPENING
 30" OPENING
 12"x36" OPENING
 18"x36" OPENING

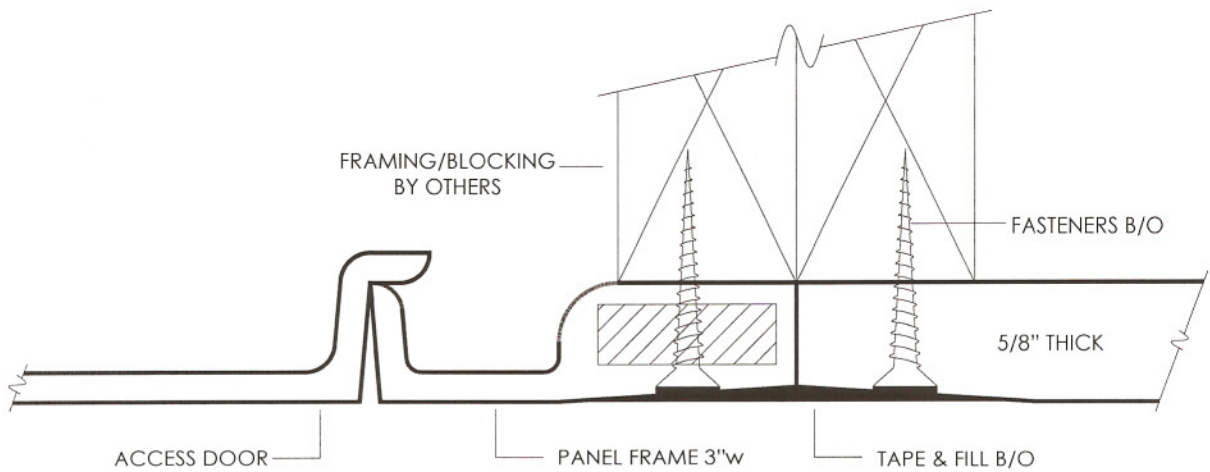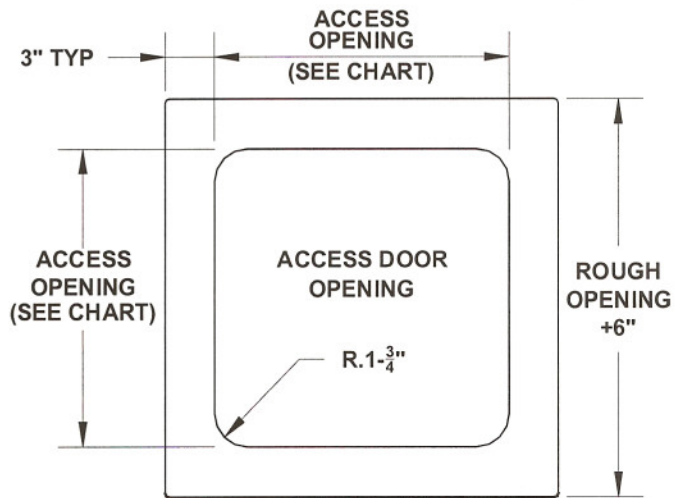

TYPICAL ACCESS PANEL JOINT DETAIL

IntexForms Inc.

Custom GlassFiber Reinforced Products

July 7, 2000

Access (Ceiling) Panel Installation Procedures

1. Size Requirements

Intex a-panels are defined by the opening size, rough opening dimensions are an additional 6" added to the opening size (see attached drawing). Standard a-Panels are push out type, hinges and latches can be attached by the installer. Custom sizes are available. Standard Panels are gypsum based, however, cement based exterior panels can be special ordered. - Contact IntexForms, Inc. for more information.

Standard A-Panel Sizes, Approximate

A. 18" x 36" door opening	20 lbs.
B. 30" x 30" door opening	22 lbs.
C. 24" x 24" door opening	16 lbs.
D. 18" x 18" door opening	11 lbs.
E. 12" x 12" door opening	9 lbs.
F. 9" x 9" door opening	6 lbs.

Notes:

1. Freight & Applicable Sales Tax Extra.
2. Volume discounts available for Suppliers.

2. Fasteners & Attachments (by installer)

Intex A-Panels are installed with standard supplies; screws are #6 buglehead, and joints use standard tape and joint compound. The panel has an edge thickness to accommodate 5/8" drywall, therefore, shimming may be required if adjacent material is not 5/8" drywall (see attached drawing).


3. Finishing (by installer)

4. Framing, Studs or Blocking (by installer)

Substrate material is determined by job-site conditions. The panel does not require regular framing, but can be connected to adjacent drywall using blocks or studs.

5. Physical Properties

A. Shell Thickness	1/8" to 3/16"
B. Fastener Test Pull Out (wood stud)	525-lbs. avg.
C. Fastener Test Pull Out (metal stud)	215-lbs. avg.
D. Fastener Push Through Test	350 lbs. avg.
E. Fuel Contribution (ASTM E84-80)	0
F. Flame Spread (ASTM E84-80)	0
G. Smoke Index (ASTM E84-80)	0
H. Combustion (ASTM E84-80)	Non Combustible
I. Class A Non-Rated	

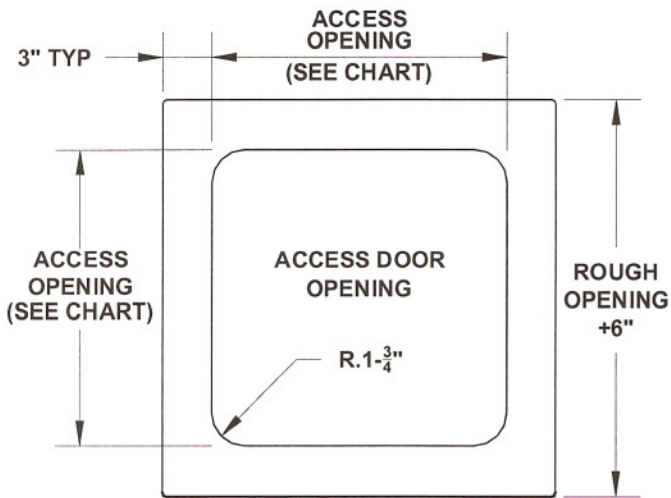

DROP-IN DOOR

FRAME TAPED ONTO DRYWALL

COLOR FINISH: UNPAINTED NATURAL GRAY GYPSUM

INTEXFORMS.COM

SIZES AVAILABLE

9" OPENING
12" OPENING
18" OPENING
24" OPENING
30" OPENING
12"x36" OPENING
18"x36" OPENING

FRAMING/BLOCKING BY OTHERS

FASTENERS B/O



5/8" THICK

ACCESS DOOR


PANEL FRAME 3"w

TAPE & FILL B/O

TYPICAL ACCESS PANEL JOINT DETAIL

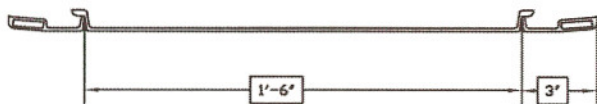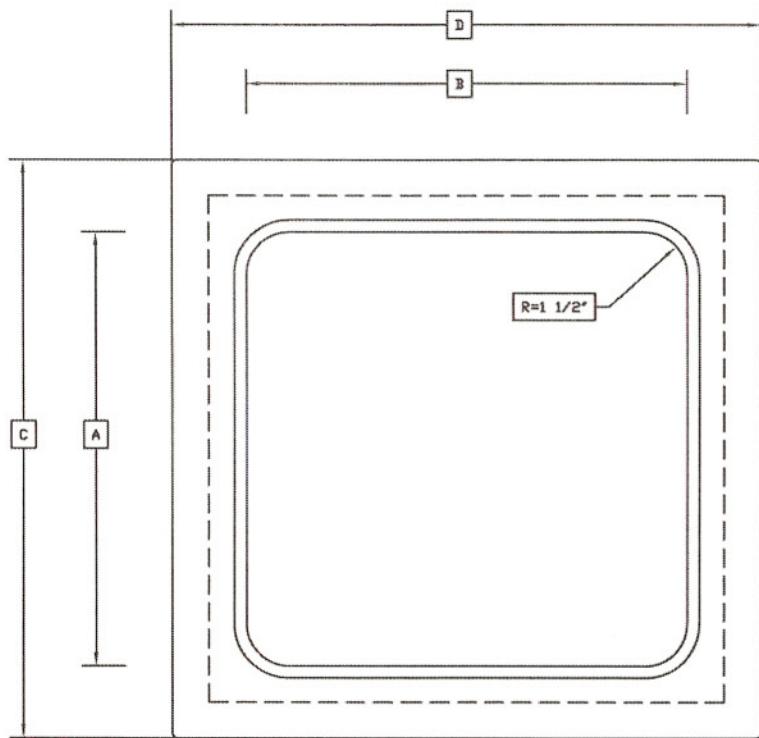

PART #	DOOR OPENING		ROUGH OPENING	
	A	B	C	D
AP6X6	6"	6"	12"	12"
AP9X9	9"	9"	15"	15"
AP10X10	10"	10"	16"	16"
AP12X12	12"	12"	18"	18"
AP14X14	14"	14"	20"	20"
AP16X16	16"	16"	22"	22"
AP18X18	18"	18"	24"	24"
AP24X24	24"	24"	30"	30"
AP30X30	30"	30"	36"	36"
AP36X36	36"	36"	42"	42"
AP42X42	42"	42"	48"	48"
AP18X24	18"	24"	24"	30"
AP18X36	18"	36"	24"	42"
AP24X30	24"	30"	30"	36"
AP24X36	24"	36"	30"	42"
AP24X48	24"	48"	30"	54"
AP24X60	24"	60"	30"	66"
AP24X72	24"	72"	30"	78"

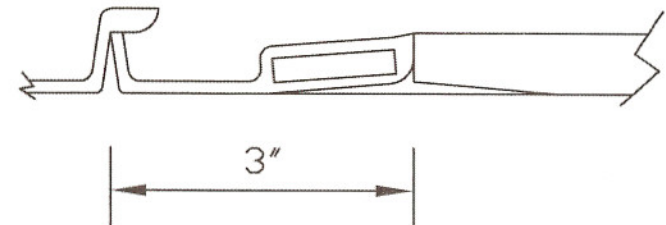

DATE:

DRAWN BY: JM

REF. NO.:

8880 ELDER CREEK RD. SACRAMENTO, CA 95828


TEL: (916) 388-9933 FAX: (916) 388-9949

IntexForms, Inc.

Custom Glassfiber Reinforced Products

DRAWING NO.

REVISION

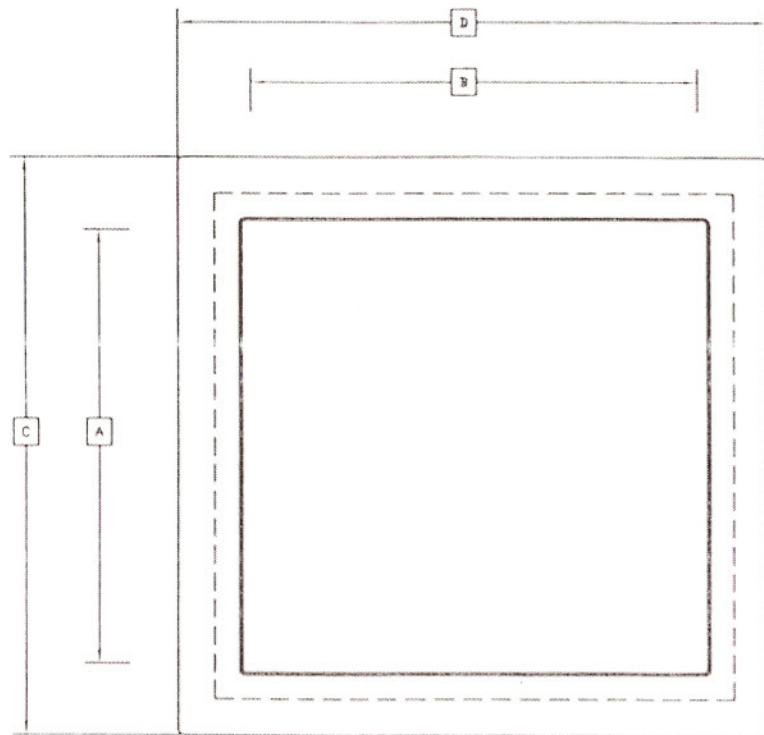

PART #	DOOR OPENING		ROUGH OPENING	
	A	B	C	D
APS6X6	6"	6"	12"	12"
APS9X9	9"	9"	15"	15"
APS10X10	10"	10"	16"	16"
APS12X12	12"	12"	18"	18"
APS14X14	14"	14"	20"	20"
APS16X16	16"	16"	22"	22"
APS18X18	18"	18"	24"	24"
APS24X24	24"	24"	30"	30"
APS30X30	30"	30"	36"	36"
APS36X36	36"	36"	42"	42"
APS42X42	42"	42"	48"	48"
APS18X24	18"	24"	24"	30"
APS18X36	18"	36"	24"	42"
APS24X30	24"	30"	30"	36"
APS24X36	24"	36"	30"	42"
APS24X48	24"	48"	30"	54"
APS24X60	24"	60"	30"	66"
APS24X72	24"	72"	30"	78"



DATE:

DRAWN BY: JM

REF. NO.:

8880 ELDER CREEK RD. SACRAMENTO, CA 95828


TEL: (916) 388-9955 FAX: (916) 388-9959

IntexForms, Inc.



Custom Glassfiber Reinforced Products

DRAWING NO.

REVISION

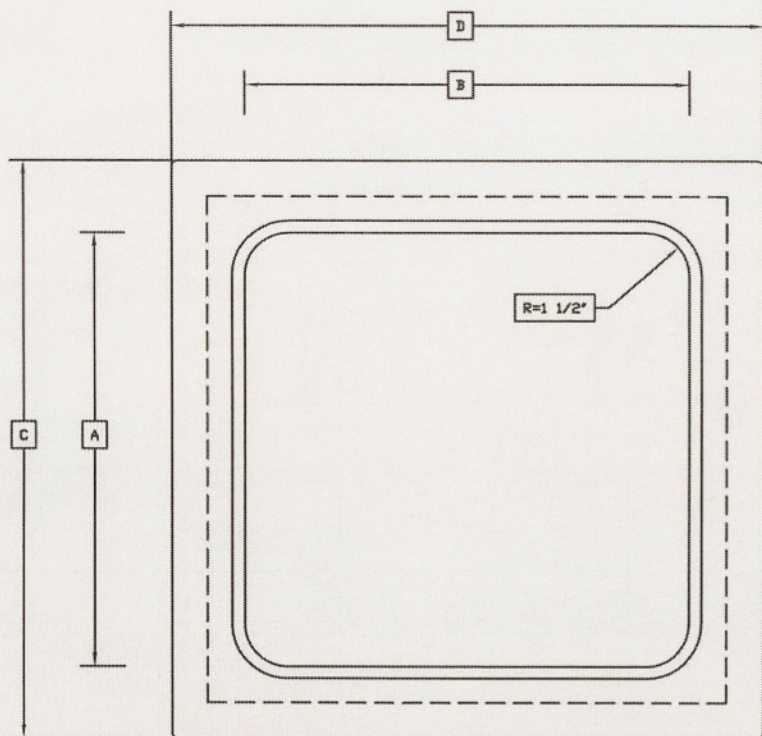

	DOOR OPENING		ROUGH OPENING	
PART #	A	B	C	D
AP6X6H	6"	6"	12"	12"
AP9X9H	9"	9"	15"	15"
AP10X10H	10"	10"	16"	16"
AP12X12H	12"	12"	18"	18"
AP14X14H	14"	14"	20"	20"
AP16X16H	16"	16"	22"	22"
AP18X18H	18"	18"	24"	24"
AP24X24H	24"	24"	30"	30"
AP30X30H	30"	30"	36"	36"
AP36X36H	36"	36"	42"	42"
AP42X42H	42"	42"	48"	48"
AP18X24H	18"	24"	24"	30"
AP18X36H	18"	36"	24"	42"
AP24X30H	24"	30"	30"	36"
AP24X36H	24"	36"	30"	42"
AP24X48H	24"	48"	30"	54"
AP24X60H	24"	60"	30"	66"
AP24X72H	24"	72"	30"	78"

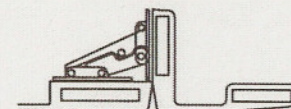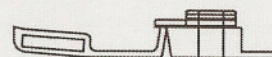

DATE:

DRAWN BY: JM

REF. NO.:

8880 ELDER CREEK RD. SACRAMENTO, CA 95828


TEL: (916) 388-9933 FAX: (916) 388-9949

IntexForms, Inc.


Custom Glassfiber Reinforced Products

DRAWING NO.


REVISION

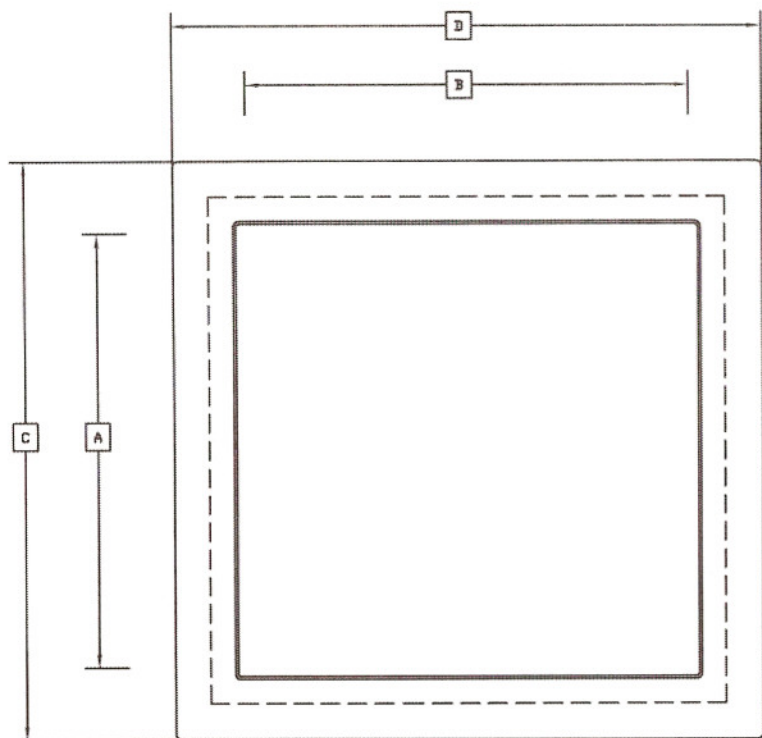


PART #	DOOR OPENING		ROUGH OPENING	
	A	B	C	D
APS6X6H	6"	6"	12"	12"
APS9X9H	9"	9"	15"	15"
APS10X10H	10"	10"	16"	16"
APS12X12H	12"	12"	18"	18"
APS14X14H	14"	14"	20"	20"
APS16X16H	16"	16"	22"	22"
APS18X18H	18"	18"	24"	24"
APS24X24H	24"	24"	30"	30"
APS30X30H	30"	30"	36"	36"
APS36X36H	36"	36"	42"	42"
APS42X42H	42"	42"	48"	48"
APS18X24H	18"	24"	24"	30"
APS18X36H	18"	36"	24"	42"
APS24X30H	24"	30"	30"	36"
APS24X36H	24"	36"	30"	42"
APS24X48H	24"	48"	30"	54"
APS24X60H	24"	60"	30"	66"
APS24X72H	24"	72"	30"	78"

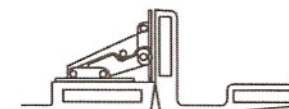

DATE:	8880 ELDER CREEK RD. SACRAMENTO, CA 95828 TEL: (916) 388-9933 FAX: (916) 388-9949	IntexForms, Inc. Custom Glassfiber Reinforced Products	DRAWING NO.
DRAWN BY: JM			REVISION
REF. NO.:			

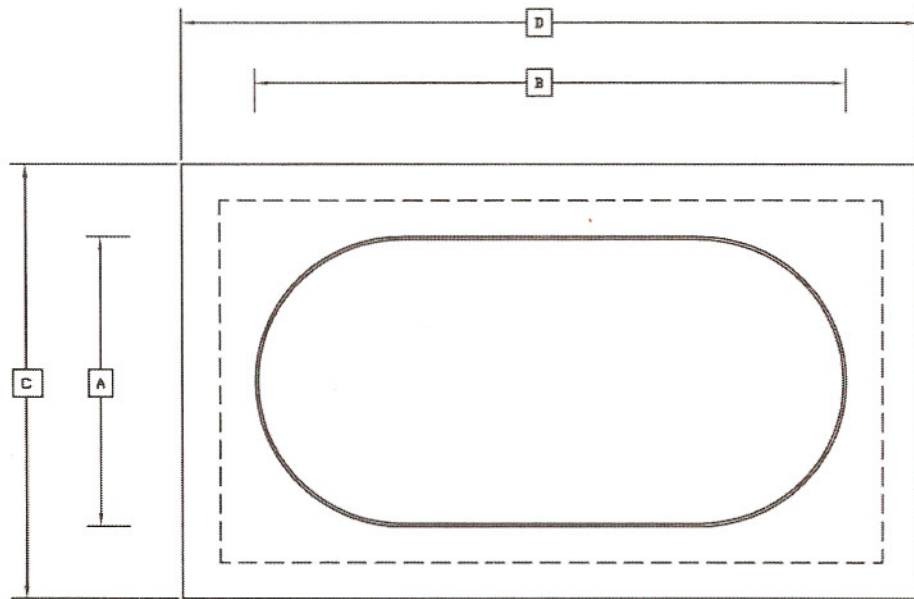

PART #	DOOR OPENING		ROUGH OPENING	
	A	B	C	D
APO10X20	6"	6"	12"	12"
APO12X24	9"	9"	15"	15"
APO16X32	10"	10"	16"	16"
APO18X36	12"	12"	18"	18"
APO24X48	14"	14"	20"	20"

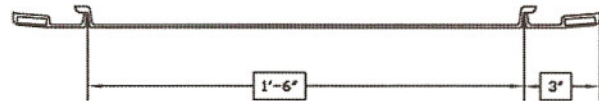

DATE:	8880 ELDER CREEK RD. SACRAMENTO, CA 95828 TEL: (916) 388-9933 FAX: (916) 388-9949	IntexForms, Inc. Custom Glassfiber Reinforced Products	DRAWING NO.
DRAWN BY: JM			REVISION
REF. NO.:			



Custom Glassfiber Reinforced Products

8880 Elder Creek Road
Sacramento, CA. 95828

FAST SERVICE

QUALITY

Available Today

Call
IntexForms Inc.

NEW

Available sizes

9" x 9" Door opening

12" x 12" Door Opening

18" x 18" Door Opening

24" x 24" Door Opening

Call for custom sizes

Specify Lock Type

Option 1 slotted lock

Option 2 Keyed Lock

Phone: 916-388-9933

Fax: 916-388-9949

www.intexforms.com

GFRG HINGED ACCESS PANEL

GENERATIONS AHEAD IN THE ARCHITECTURAL INDUSTRY

Our new GFRG Hinged Access Panel is a new innovative patent pending design by IntexForms Inc. Much like our lift & shift ceiling panel, our hinged panel has the same strength, durability, quality and looks very appealing.




The hinged panel is as simple to install as a piece of drywall the same size. Unlike metal panels our panel is rigid and will not twist, if screwed to an even surface.


Simply screw it, tape it, paint it and leave it.

Constructed of glass fiber reinforced gypsum, non combustible


Continuous aluminum piano hinge for added support

Supplied with optional cam locks (slotted or keyed) please specify

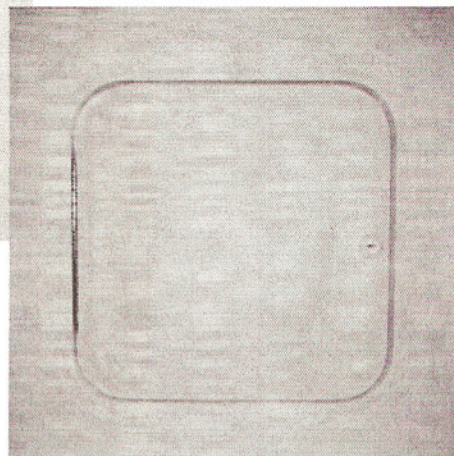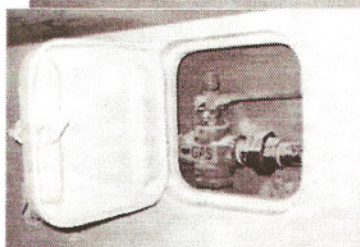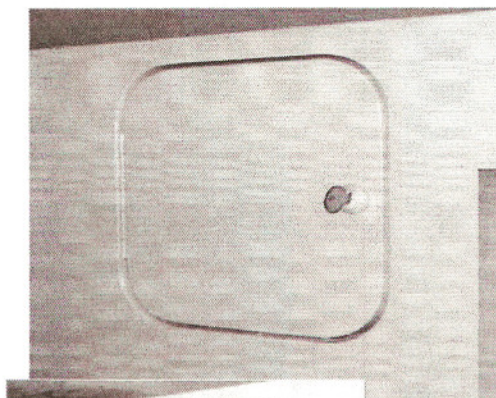

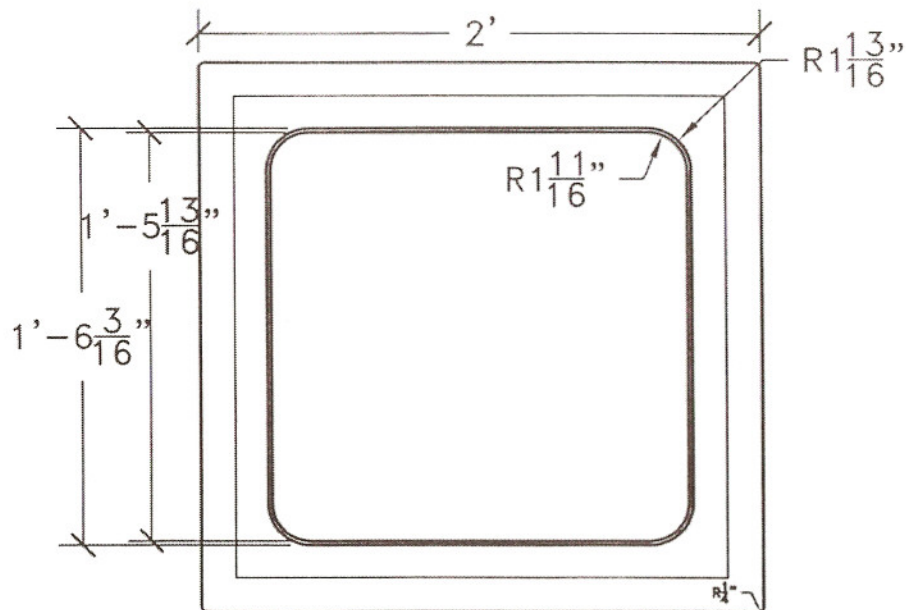


4
1 REFLECTED PLAN
HINGED ACCESS PANEL
AP18
N/A SCALE: NTS

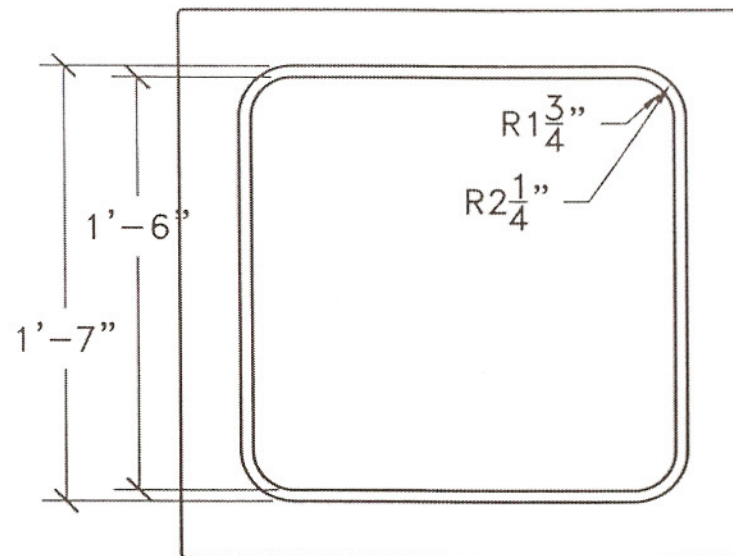


2
1 BACK SIDE PLAN
HINGED ACCESS PANEL
AP18
N/A SCALE: NTS

R1 $\frac{3}{16}$ "

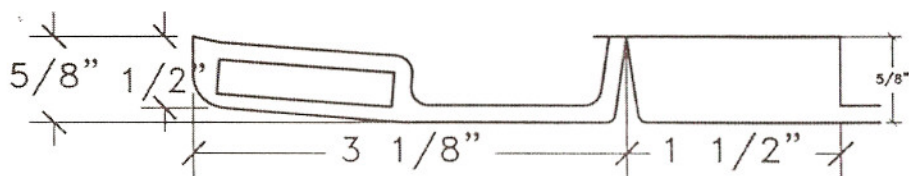

5
1 DETAIL
HINGED ACCESS PANEL
N/A
AP18 SCALE: FULL

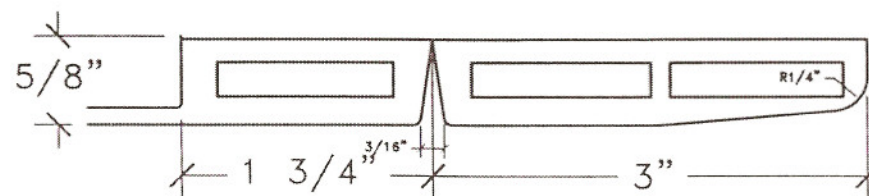

1
1 DETAIL
HINGED ACCESS PANEL
N/A
AP18 SCALE: FULL

DATE: 3/27/07

BY: Joel Ulloa

REF. NO.: 8

8880 ELDER CREEK RD. SACRAMENTO, CA. 95826

TEL: (916) 388-0035 FAX: (916) 388-0049

IntexForms, Inc.

Custom Glassfiber Reinforced Products

DRAWING NO.

1

REVISION

X

TITLE: A. PANEL 9X9, 12X12, 18X18, 24X24

PAGE# 1